
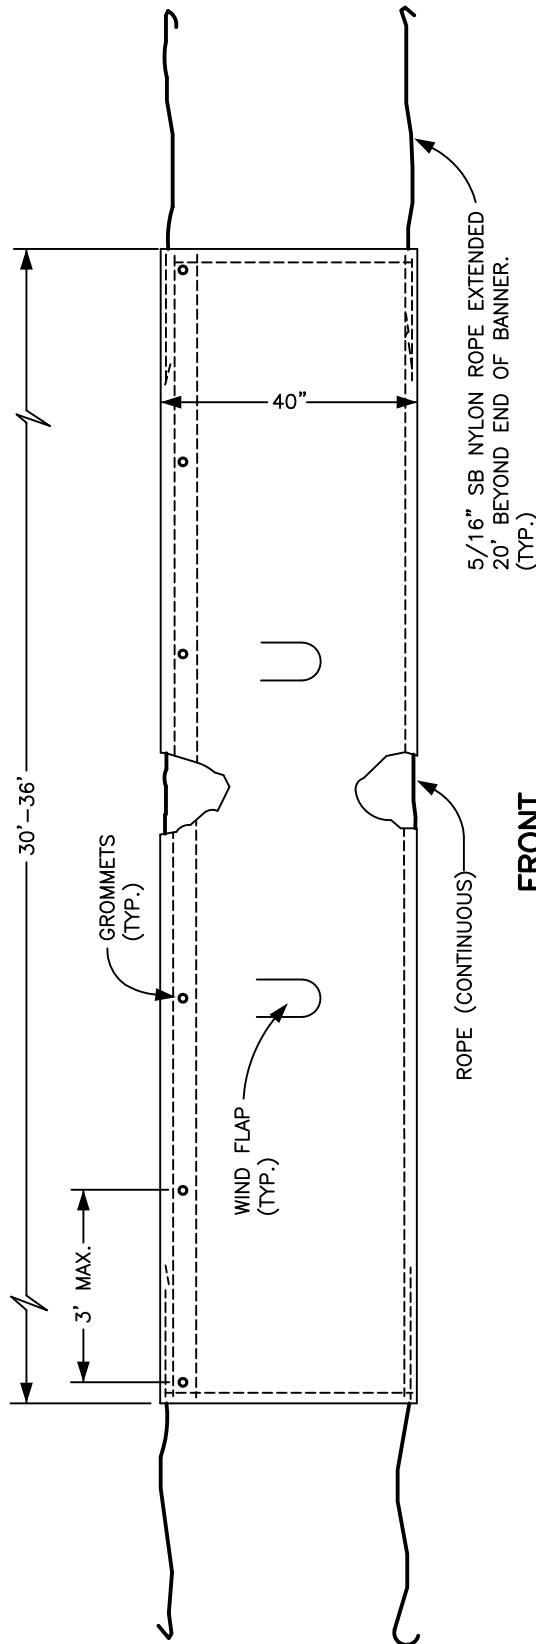


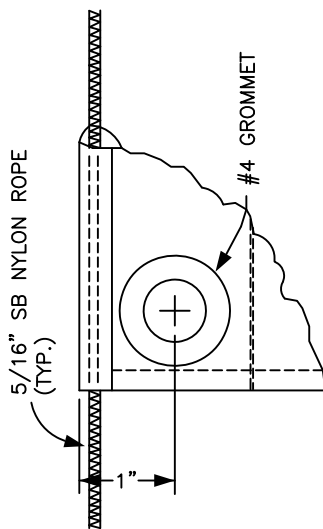

1. BANNER MATERIAL SHALL BE CANVAS OR APPROVED EQUAL.
2. ROPE SHALL BE SEWN INTO TOP AND BOTTOM EDGE OF THE BANNER LEAVING 20' OF ROPE EXTENDED BEYOND EACH END OF THE BANNER FOR TYING PURPOSES AND RUNNING ENTIRE LENGTH THRU EDGES OF BANNER.
3. EACH BANNER SHALL HAVE (4) - 6"x8" WIND FLAPS CUT INTO IT AS SHOWN.
4. EACH GROMMET SHALL HAVE A 5/16" CARABINEER ATTACHED.

DEPT. OF PUBLIC WORKS

CITY OF HANFORD

ENGINEERING DIVISION

BANNER DETAIL

STANDARD DRAWING

APPROVED BY:

CITY ENGINEER

R.C.E. 062044

REVISED:

09/17/14

DRAWING NO.

GE-53